


#700

APPROVED

Project # 5000-07
 Resolution No. 2000-9-21 and Approval Letter
 dated April 17, 2000.
 Title: *agent*
 Signature: *[Signature]*
 Subordinate: *Monica S. Edwards, Esq.*
 Development Services Director
 Signature: *[Signature]*

SITE PLAN - OFFICE BUILDING LOT 14 SUNNY ACRES WEST - FIRST ADDITIO

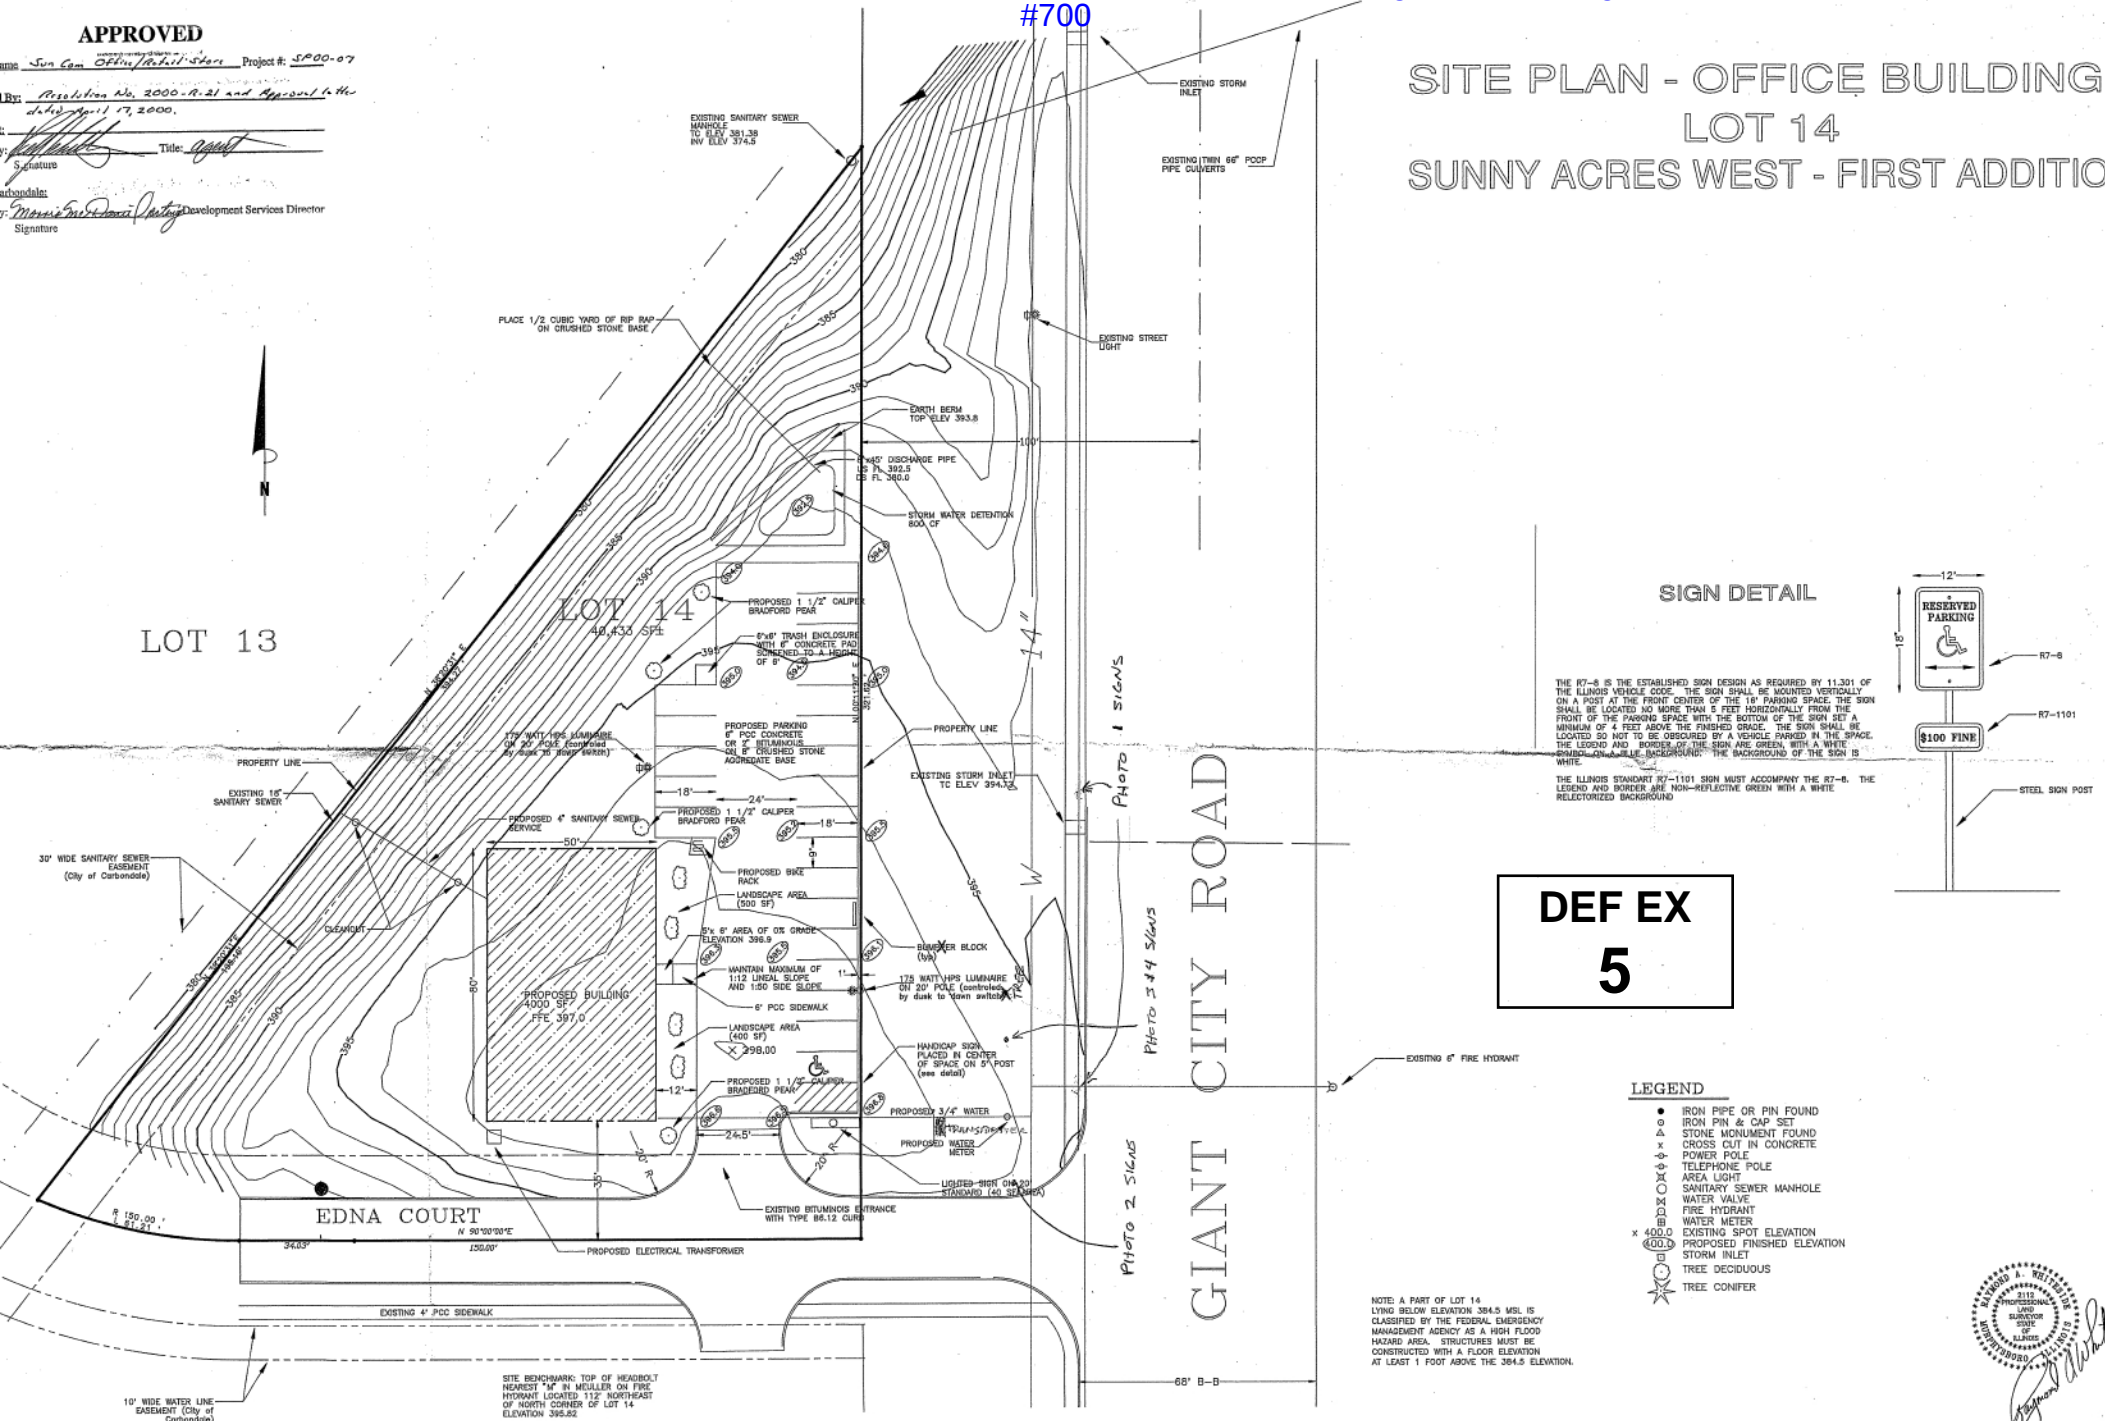

DEF EX
 5

LEGEND

- IRON PIPE OR PIN FOUND
- IRON PIN & CAP SET
- STONE MONUMENT FOUND
- CROSS CUT IN CONCRETE
- POWER POLE
- TELEPHONE POLE
- AREA LIGHT
- SANITARY SEWER MANHOLE
- WATER VALVE
- FIRE HYDRANT
- WATER METER
- EXISTING SPOT ELEVATION
- PROPOSED FINISHED ELEVATION
- STORM INLET
- TREE DECIDUOUS
- TREE CONIFER

NOTE: A PART OF LOT 14
 LYING BELOW ELEVATION 384.5 MSL IS
 CLASSIFIED BY THE FEDERAL EMERGENCY
 MANAGEMENT AGENCY AS A HIGH FLOOD
 HAZARD AREA. STRUCTURES MUST BE
 CONSTRUCTED WITH A FLOOR ELEVATION
 AT LEAST 1 FOOT ABOVE THE 384.5 ELEVATION.

